


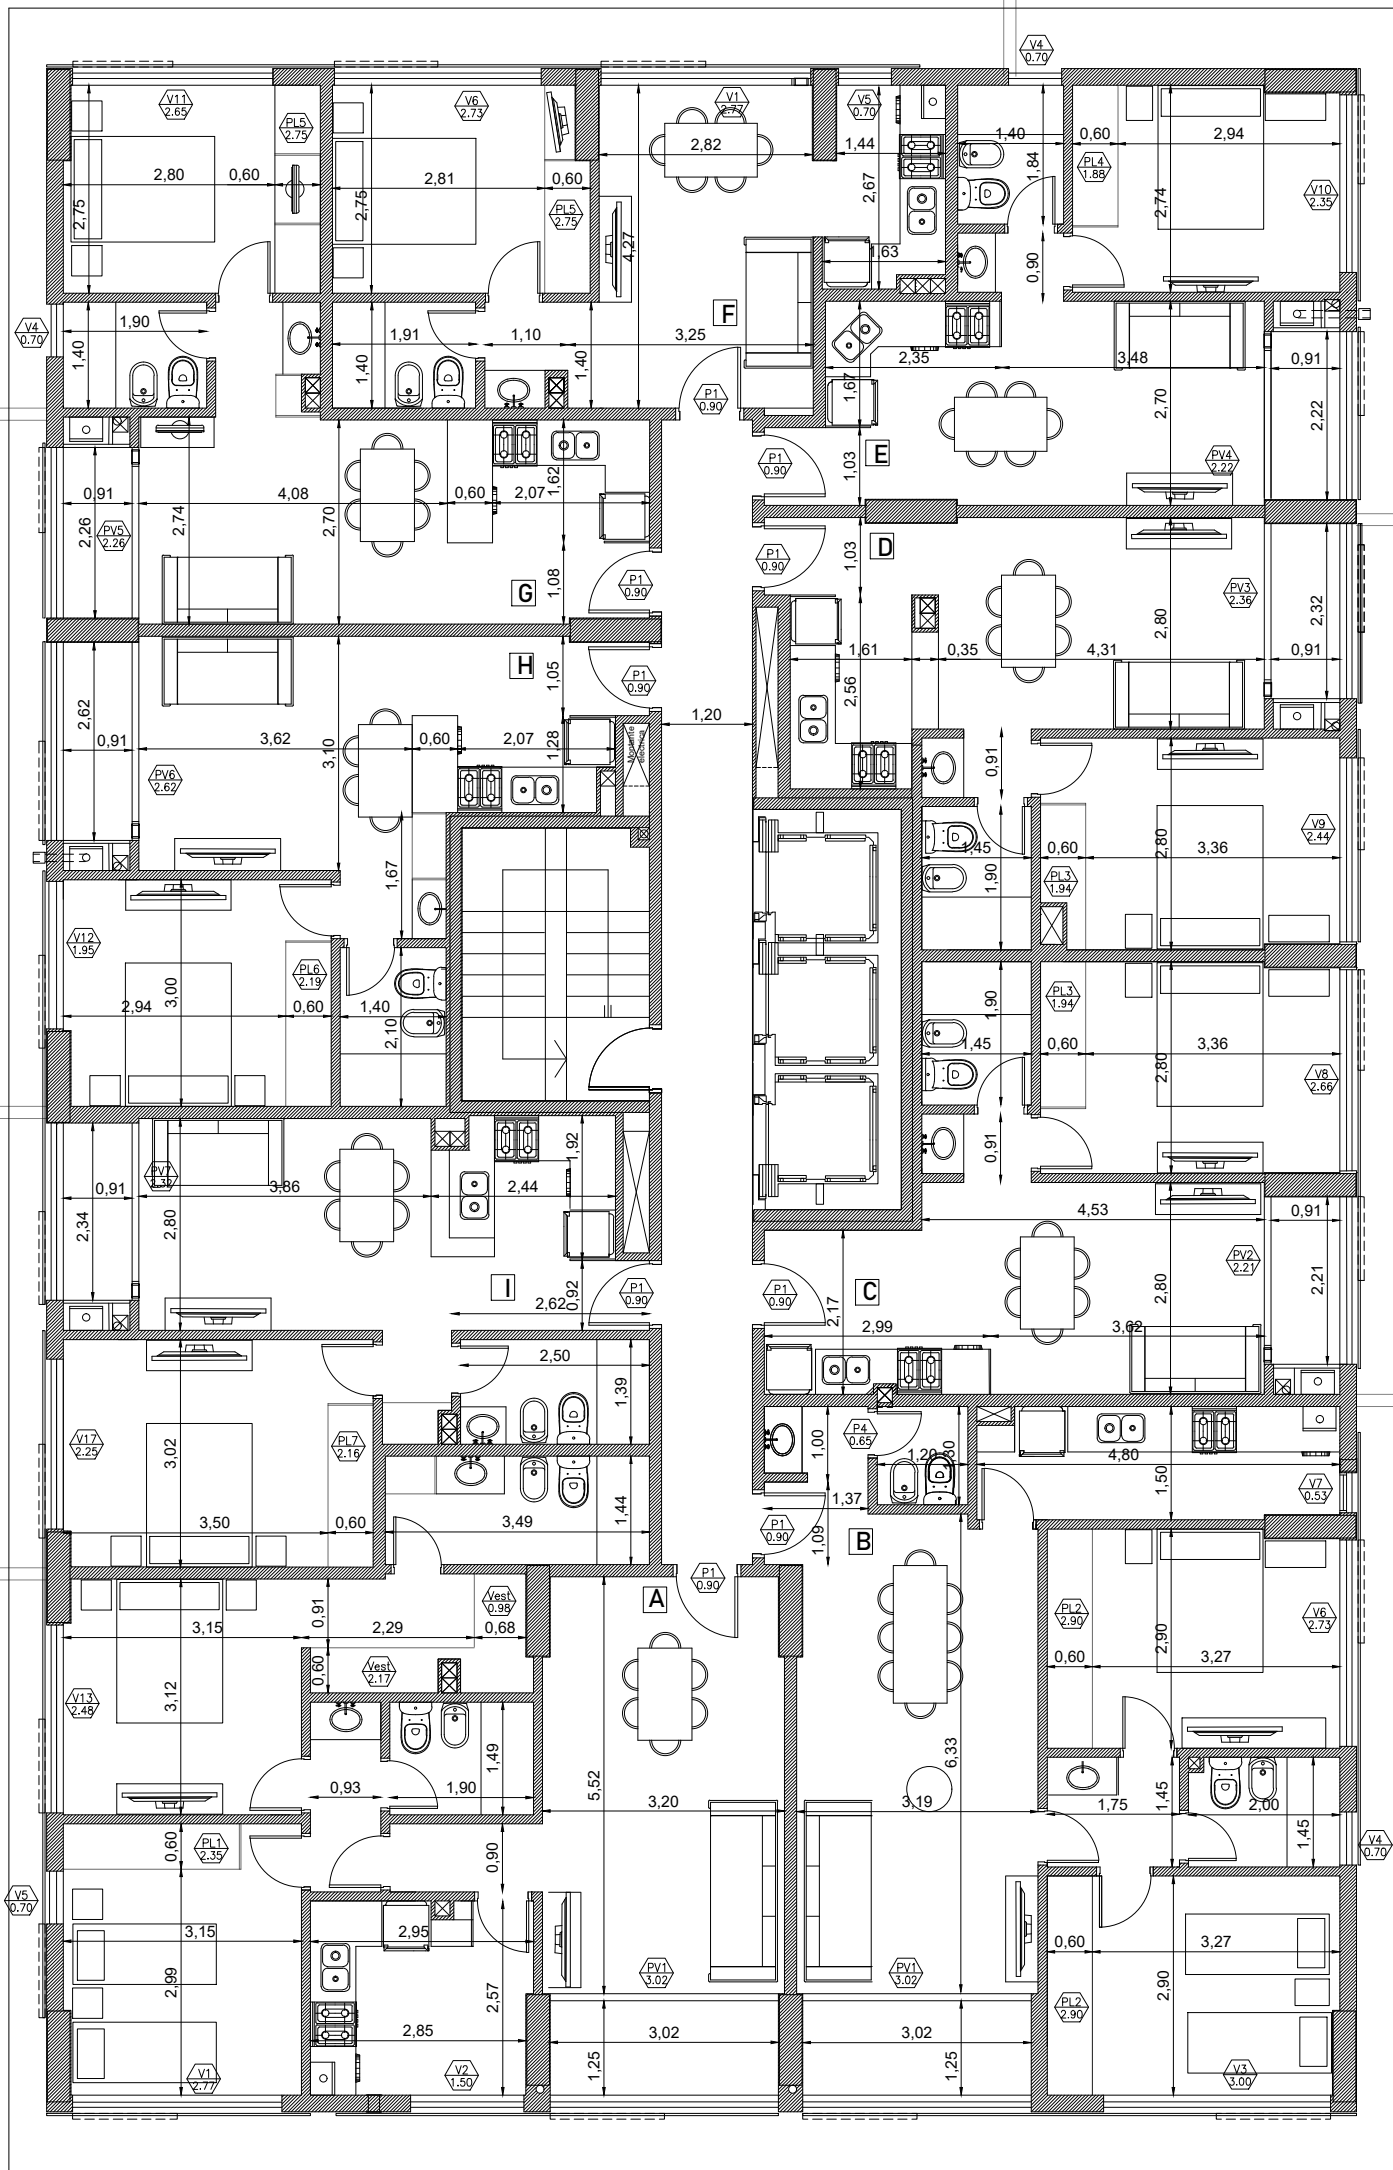

MAFALDA VIII
PLANTA 3° AL 18° PISO-Esc 1:100
2 DEPTOS 2 DORM
7 DEPTOS 1 DORM

